



South Wall

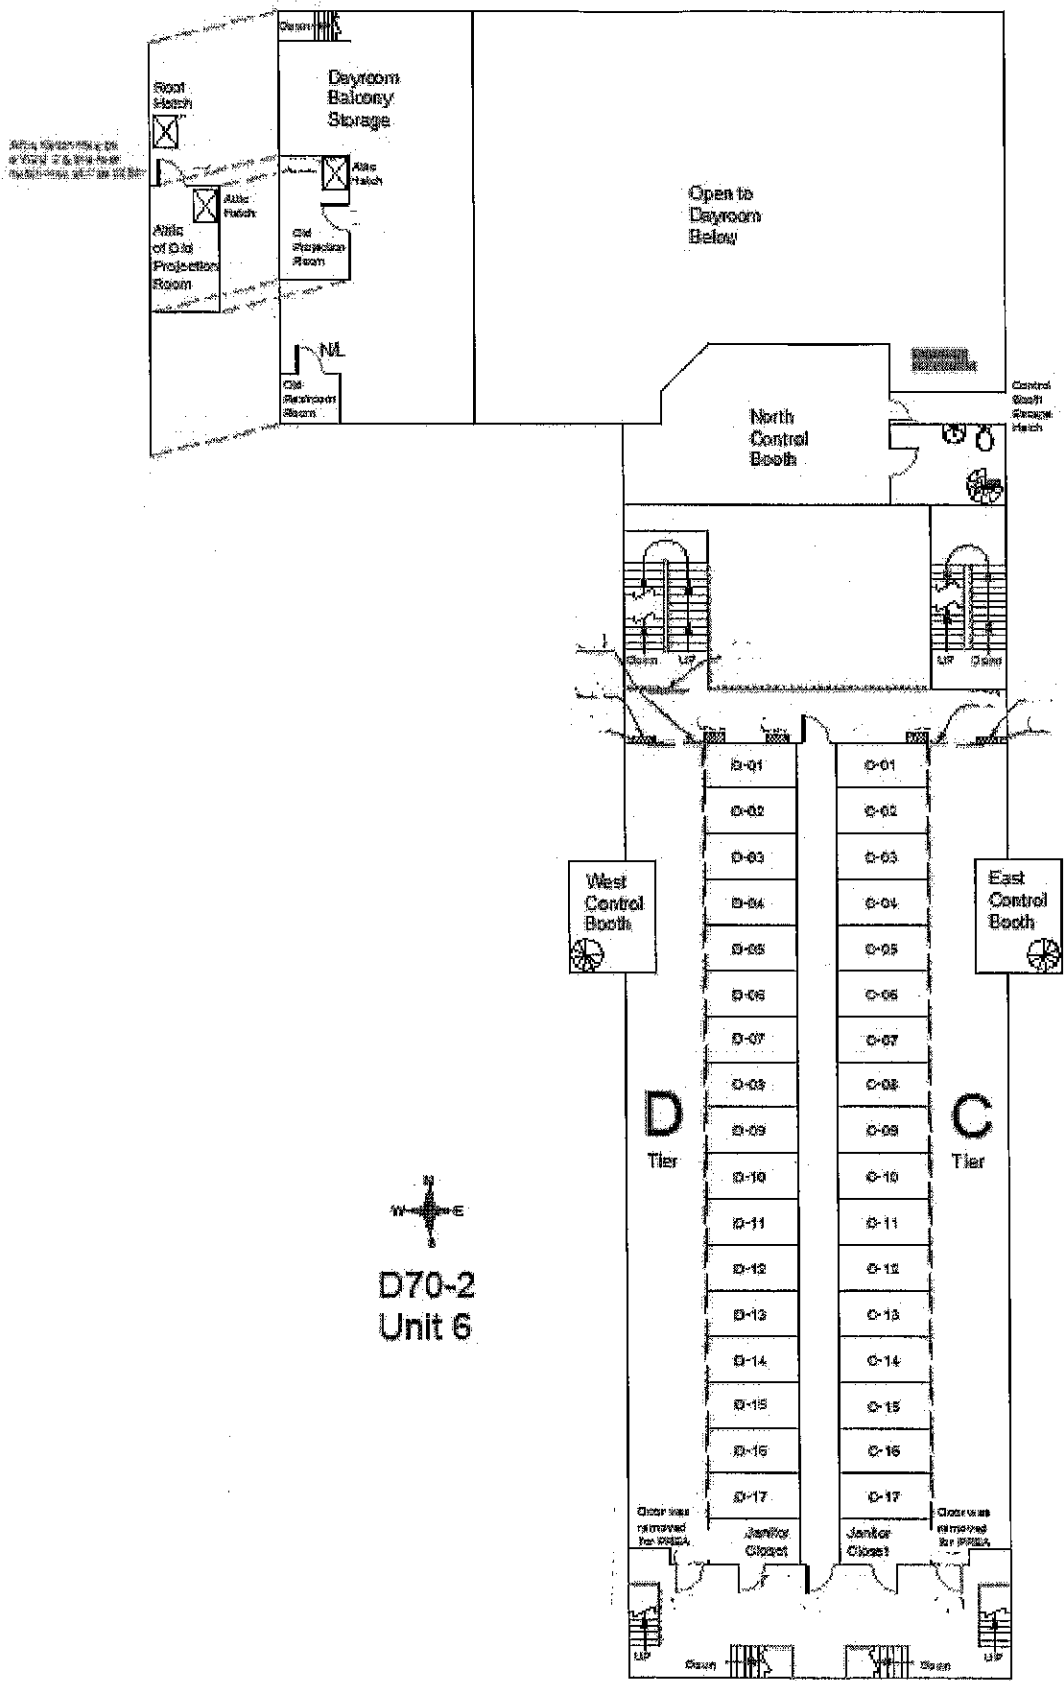

D70-2  
Unit 6

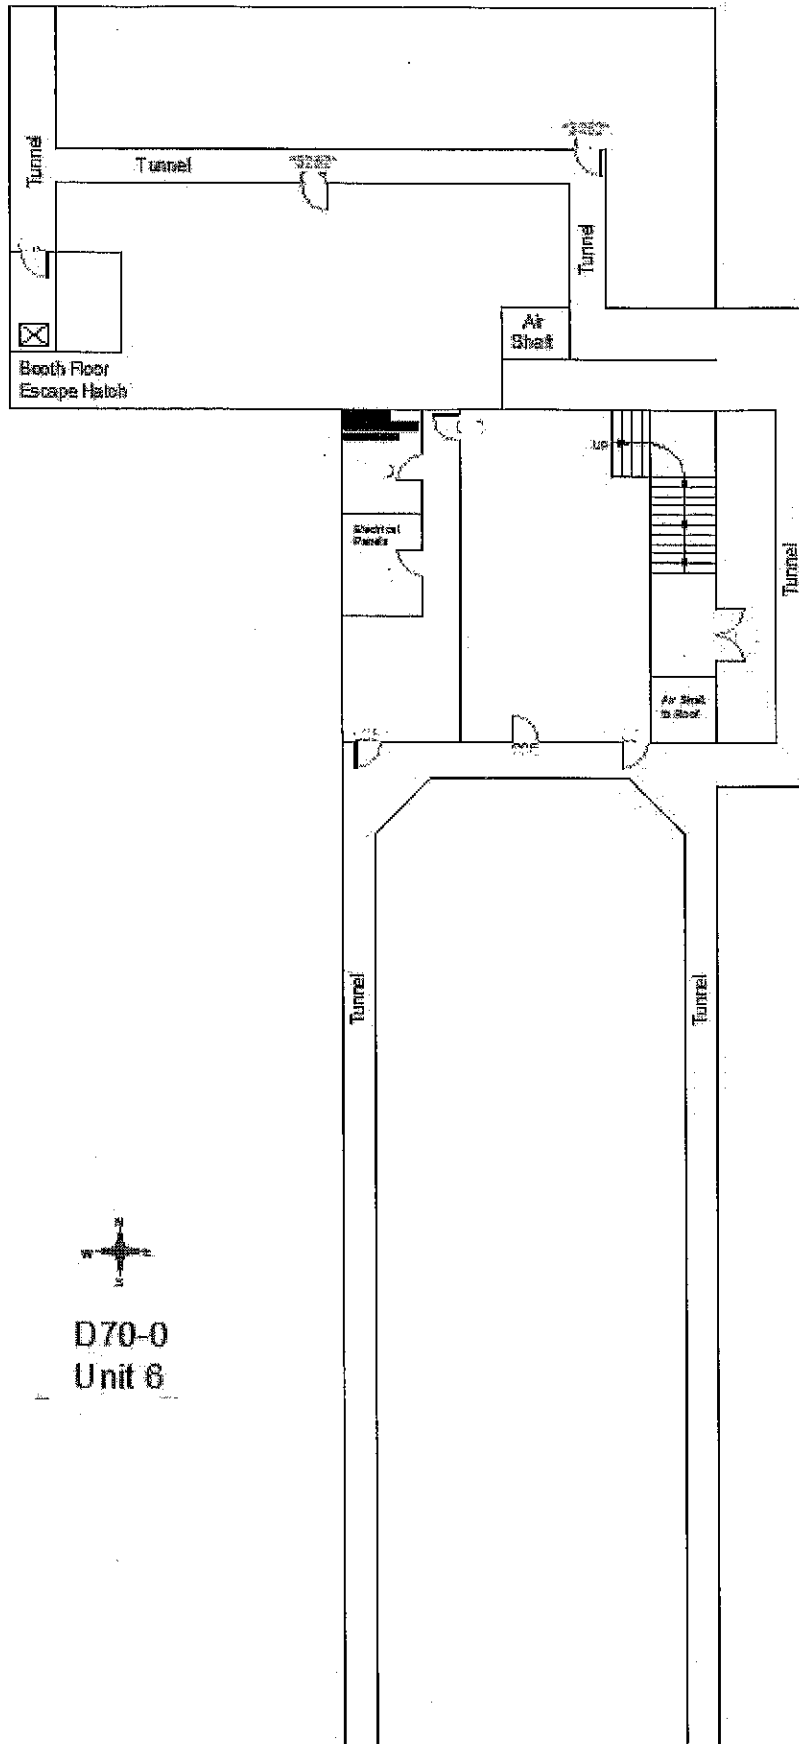

D70-0  
Unit 8

D70-4  
Unit 6  
Attic &  
Roof

