


LEGEND

- PRIMARY CONSTRUCTION GATE
- SECONDARY CONSTRUCTION GATE
- TERTIARY CONSTRUCTION GATES
- DEMOLITION ZONE - PHASE 1
- DEMOLITION ZONE - PHASE 2
- DEMOLITION ZONE - PHASE 3 (AFTER TCO)

- SITE FENCE
- SENTINEL DRIVE TRAFFIC PATH
- EAST CAMPUS TRAFFIC PATH
- CONSTRUCTION TRAFFIC PATH
- BUILDING 27 WALKING PATH
- TRAFFIC LIGHT LOCATION

KEYNOTES

- 1 STEILACOOM HIGH SCHOOL
- 2 TACOMA POWER SOURCE
- 3 CONSTRUCTION FENCE 10' FROM ROAD TO MAINTAIN WALKING PATH
- 4 EXISTING SALLY PORTS TO BE DEMOLISHED DURING CONSTRUCTION

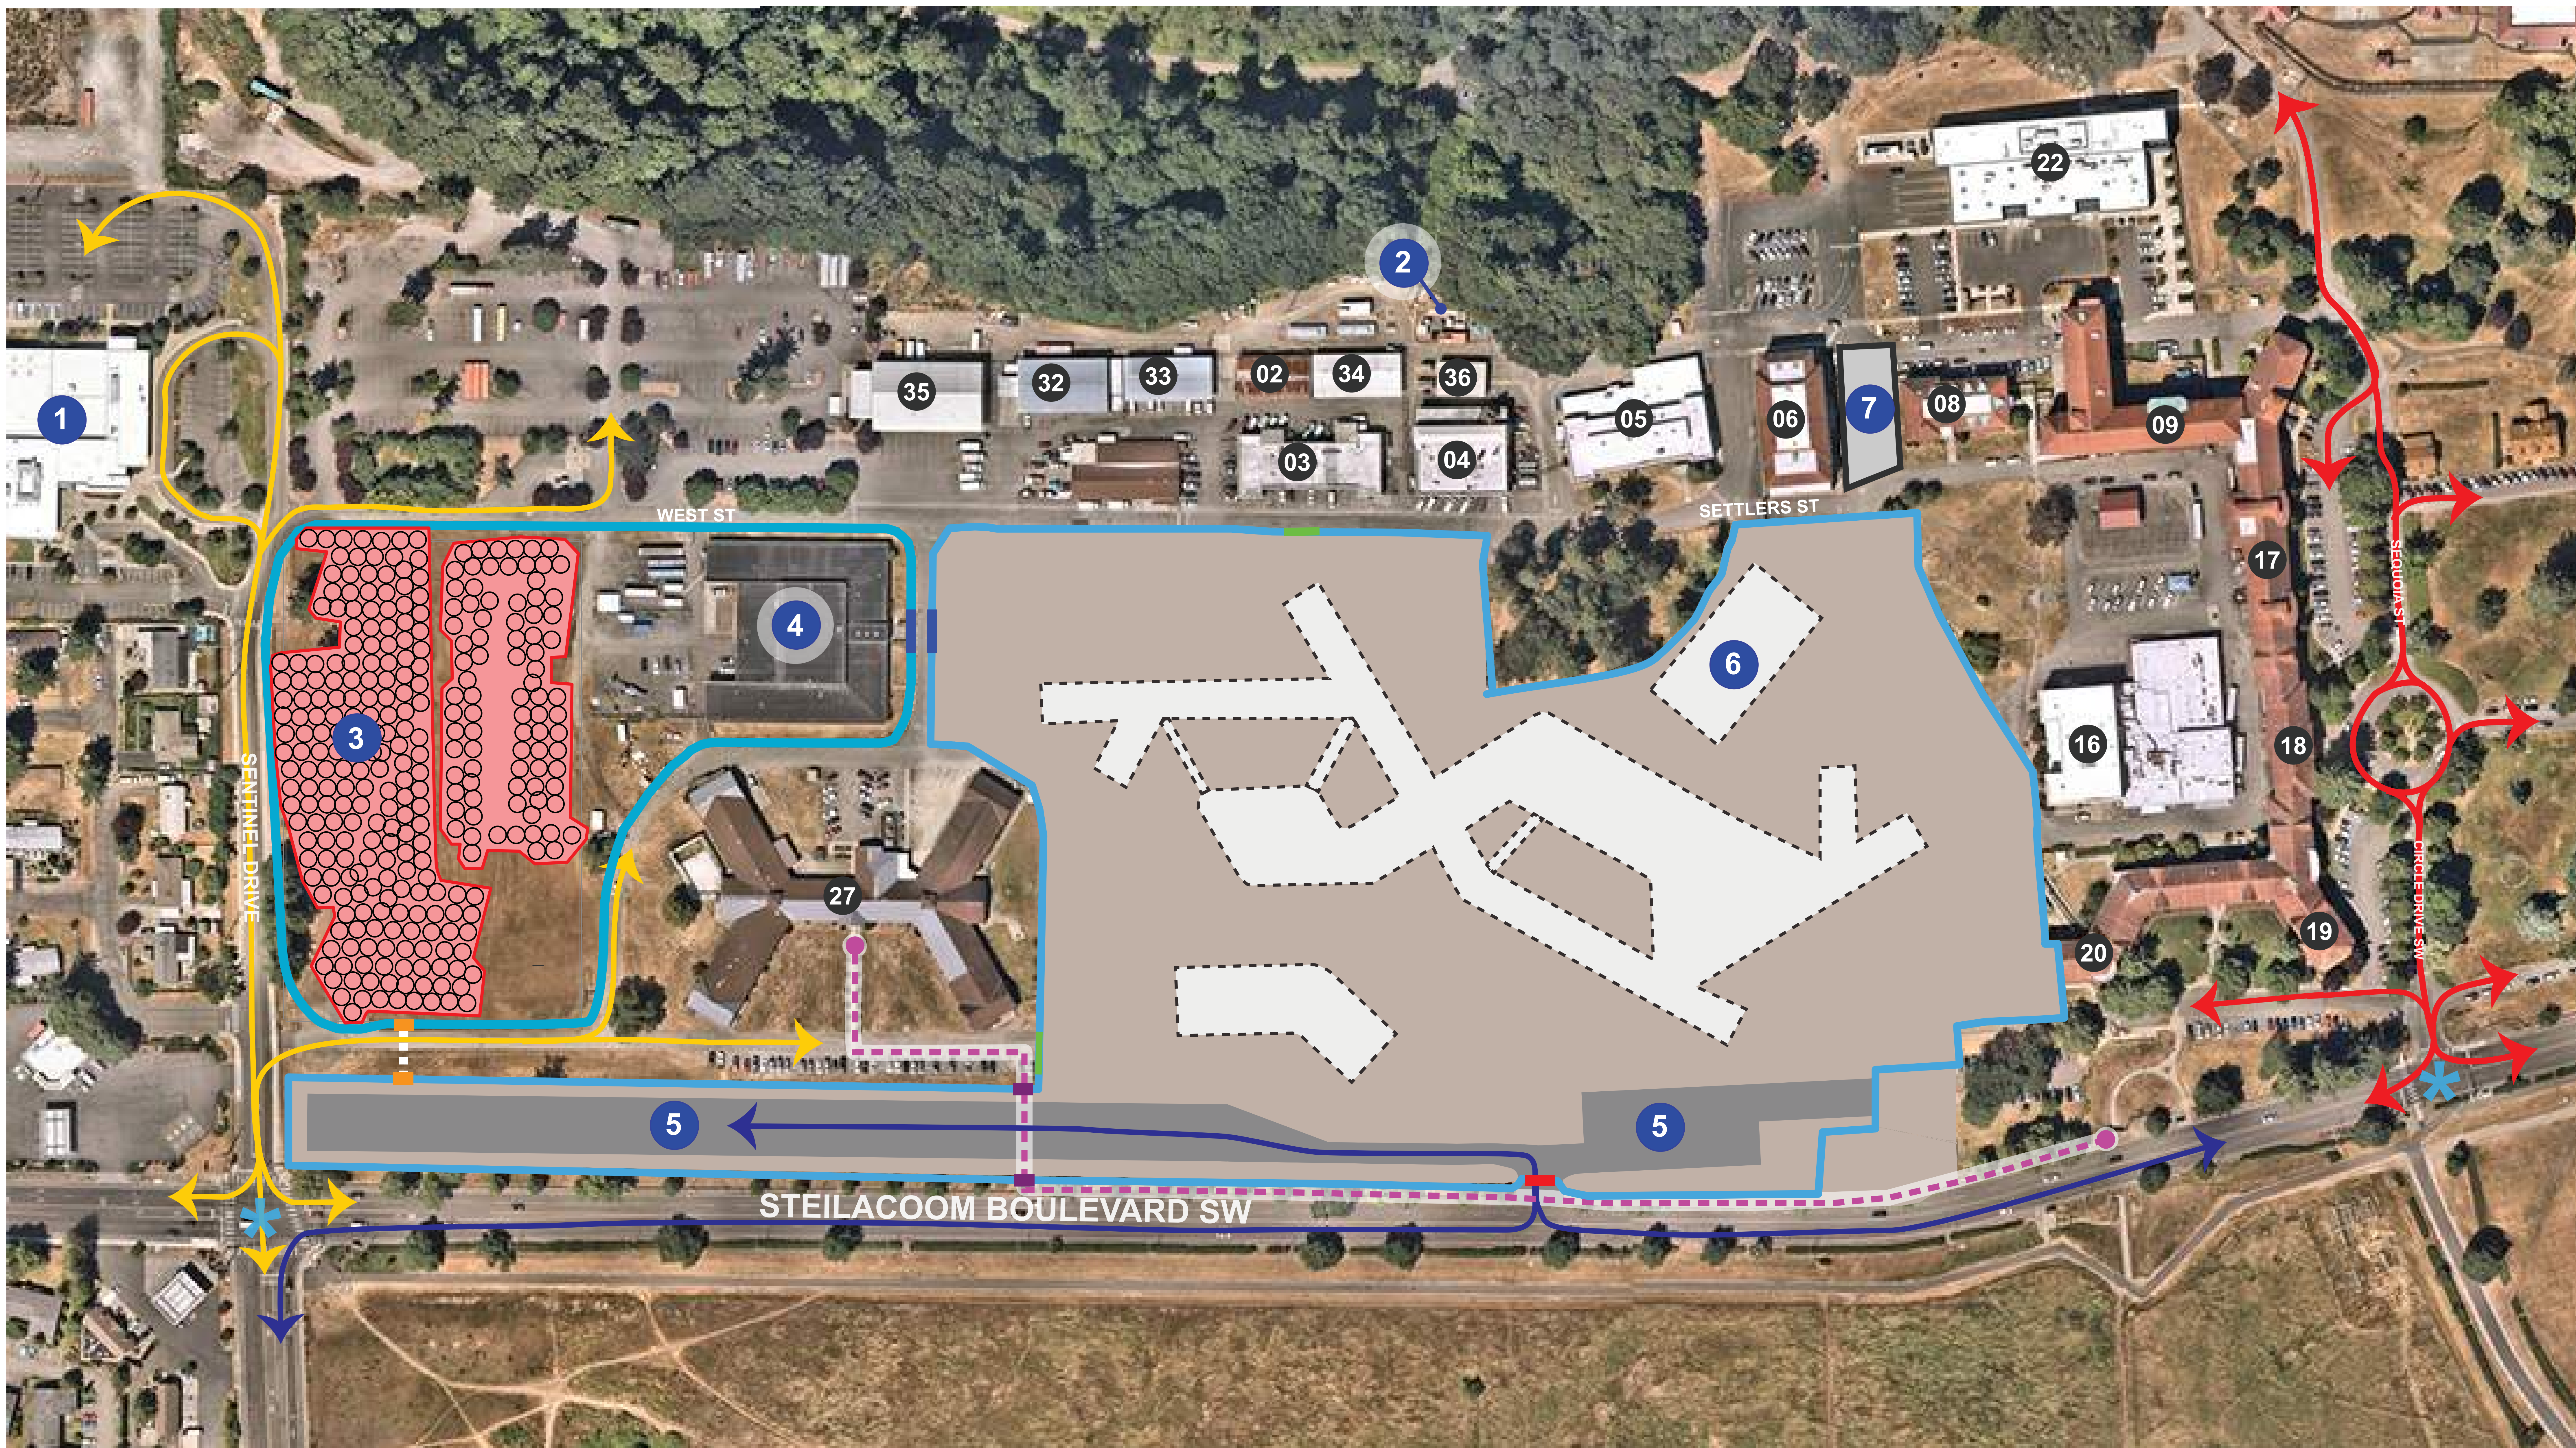


LEGEND

- PRIMARY CONSTRUCTION GATE
- SECONDARY CONSTRUCTION GATES
- TIERTIARY CONSTRUCTION GATES
- OPTIONAL PEDESTRIAN GATE - DSHS ACCESS ONLY
- PEDESTRIAN GATE - CONSTRUCTION ACCESS ONLY

- SITE FENCE
- ← SENTINEL DRIVE TRAFFIC PATH
- ← EAST CAMPUS TRAFFIC PATH
- ← CONSTRUCTION TRAFFIC PATH
- - BUILDING 27 WALKING PATH
- ✱ TRAFFIC LIGHT LOCATION

KEYNOTES

- | | |
|---|--|
| 1 STEILACOOM HIGH SCHOOL | 7 NEW QUAD SALLYPORT IN USE |
| 2 TACOMA POWER SOURCE | |
| 3 GEOTHERMAL WELLS | |
| 4 CONSTRUCTION OFFICE | |
| 5 TEMP. CONSTRUCTION PARKING | |
| 6 NEW CENTRAL UTILITY PLANT | |

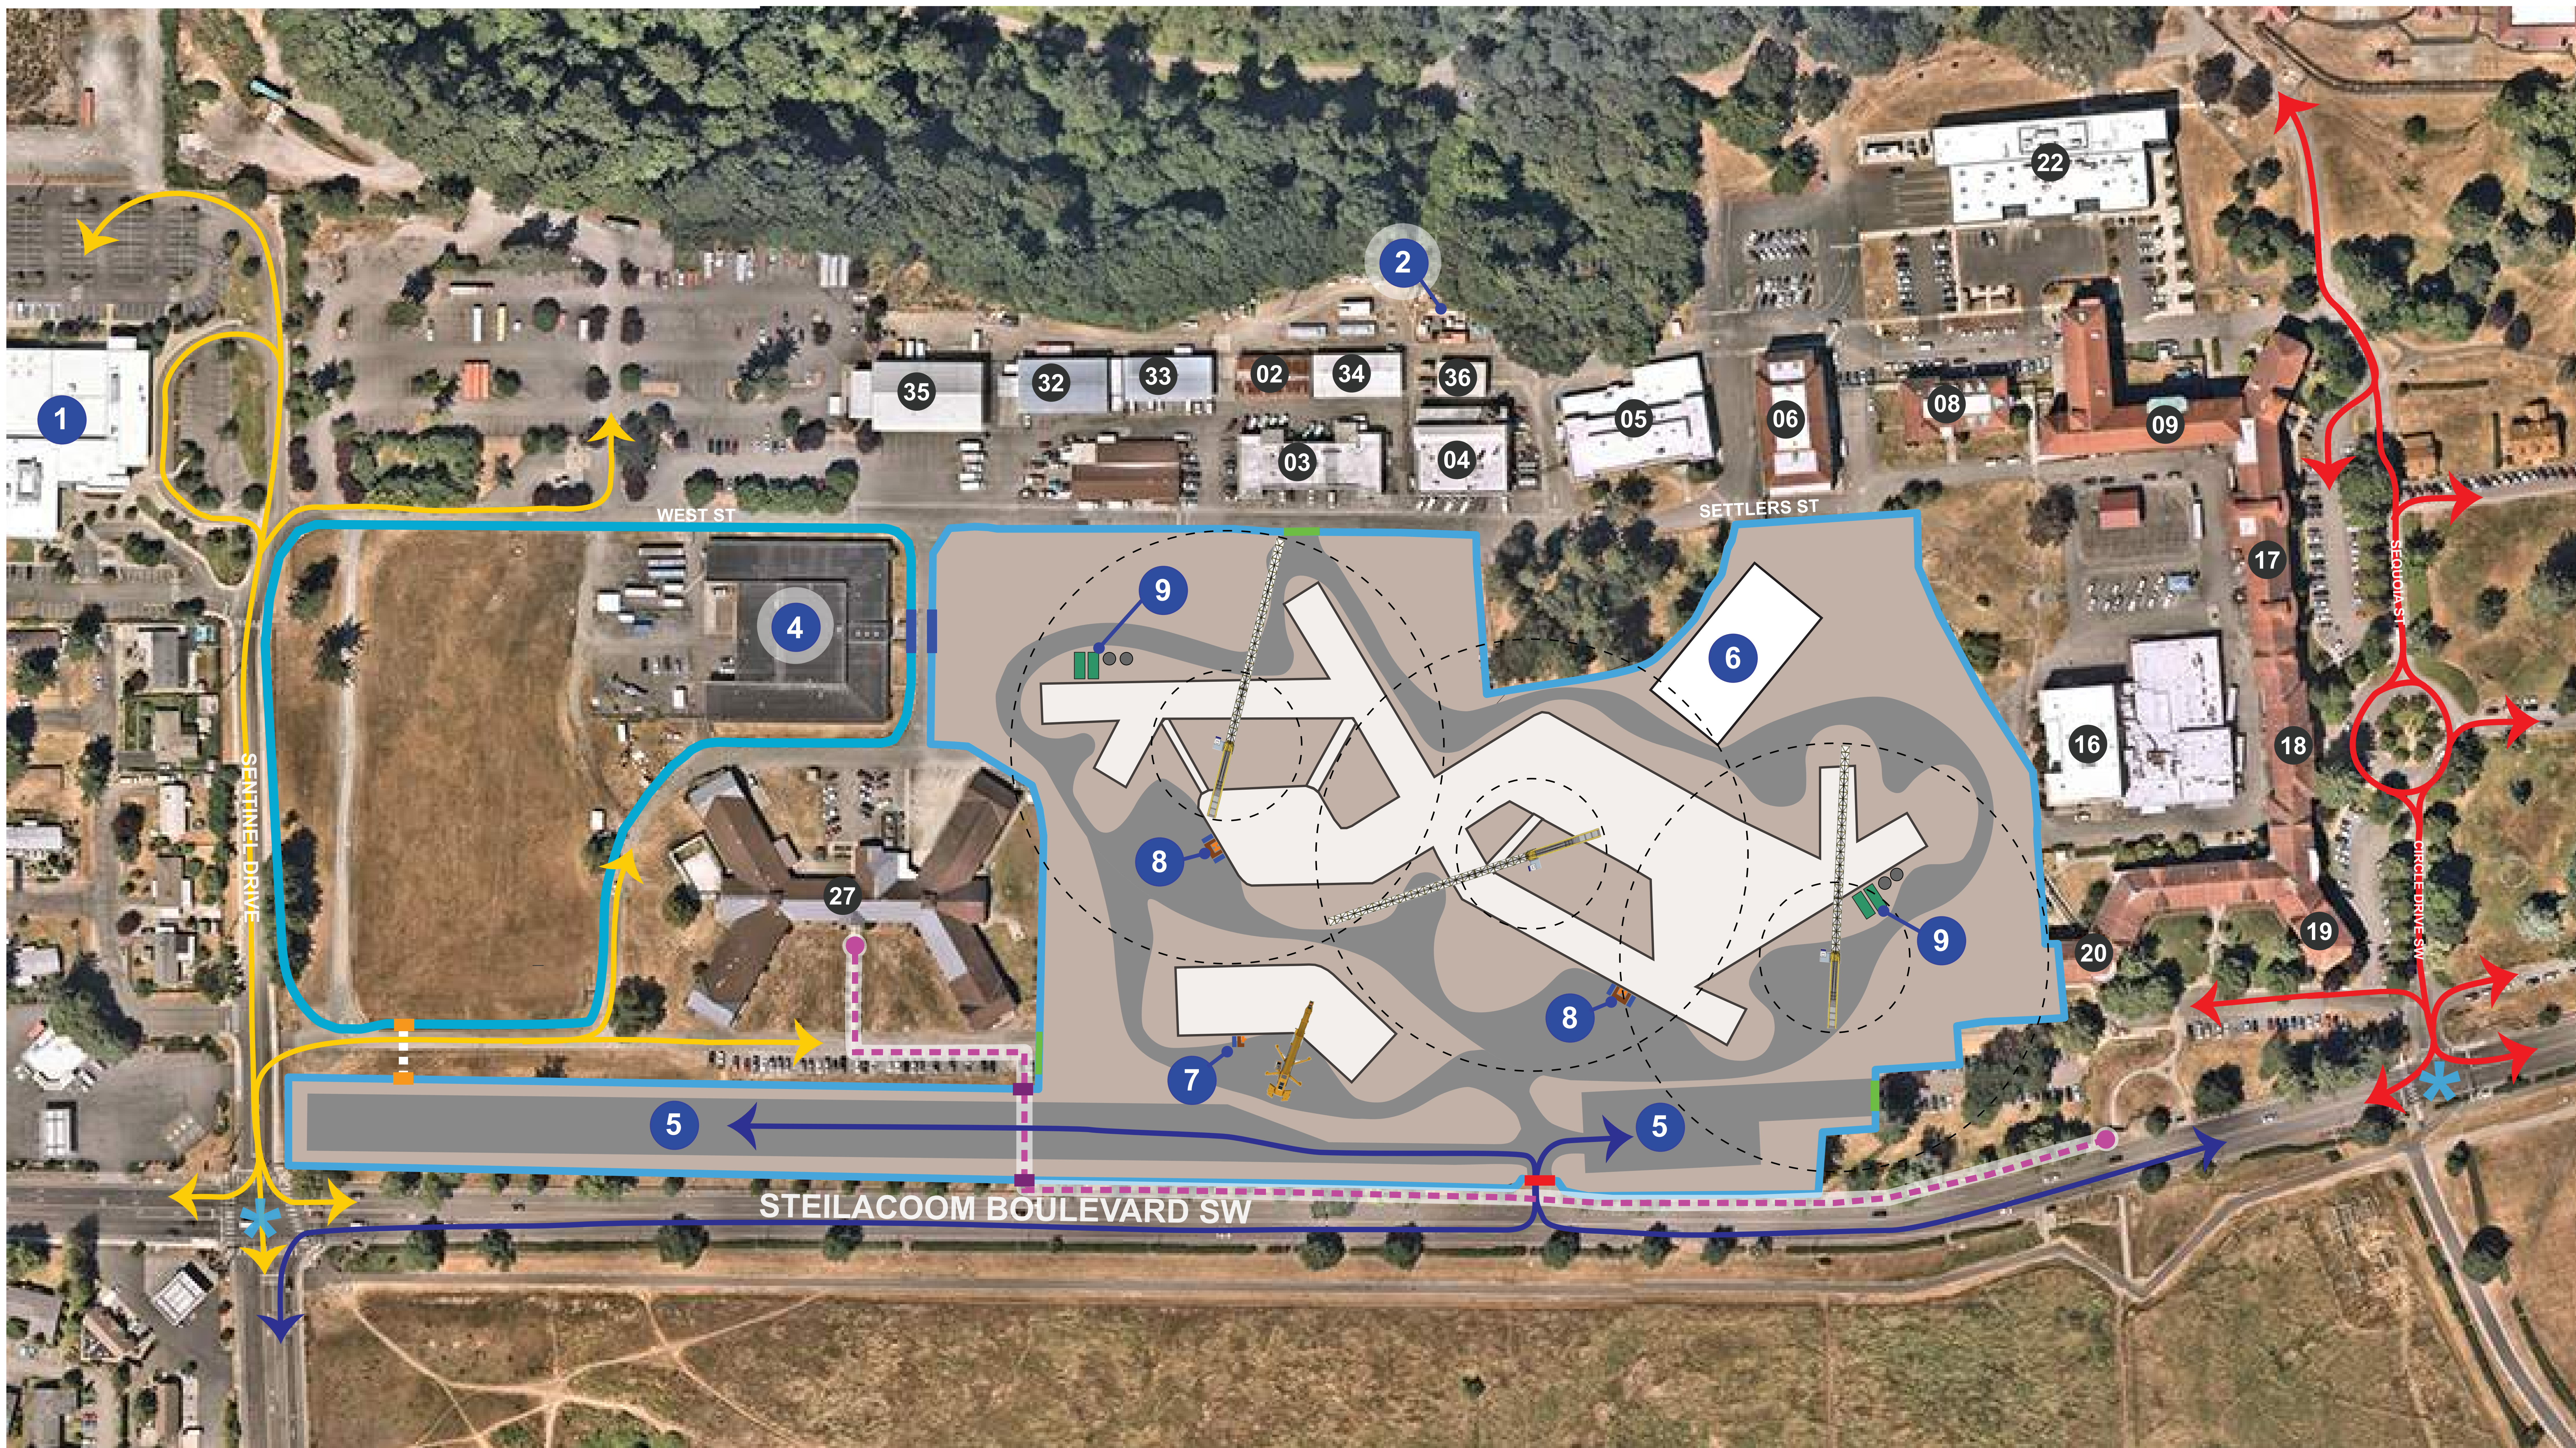


LEGEND

- PRIMARY CONSTRUCTION GATE
- SECONDARY CONSTRUCTION GATES
- TIERTIARY CONSTRUCTION GATES
- OPTIONAL PEDESTRIAN GATE - DSHS ACCESS ONLY
- PEDESTRIAN GATE - CONSTRUCTION ACCESS ONLY

- SITE FENCE
- ← SENTINEL DRIVE TRAFFIC PATH
- ← EAST CAMPUS TRAFFIC PATH
- ← CONSTRUCTION TRAFFIC PATH
- - BUILDING 27 WALKING PATH
- ✱ TRAFFIC LIGHT LOCATION

KEYNOTES

- | | |
|---|---|
| <ul style="list-style-type: none"> ① STEILACOOM HIGH SCHOOL ② TACOMA POWER SOURCE ③ GEOTHERMAL WELLS ④ CONSTRUCTION OFFICE ⑤ TEMP. CONSTRUCTION PARKING ⑥ NEW CENTRAL UTILITY PLANT | <ul style="list-style-type: none"> ⑦ SINGLE HOIST WITH LOADING DOCK AND TRASH DUMPSTERS ⑧ DOUBLE HOIST WITH LOADING DOCK AND TRASH DUMPSTERS ⑨ BAKER TANKS |
|---|---|

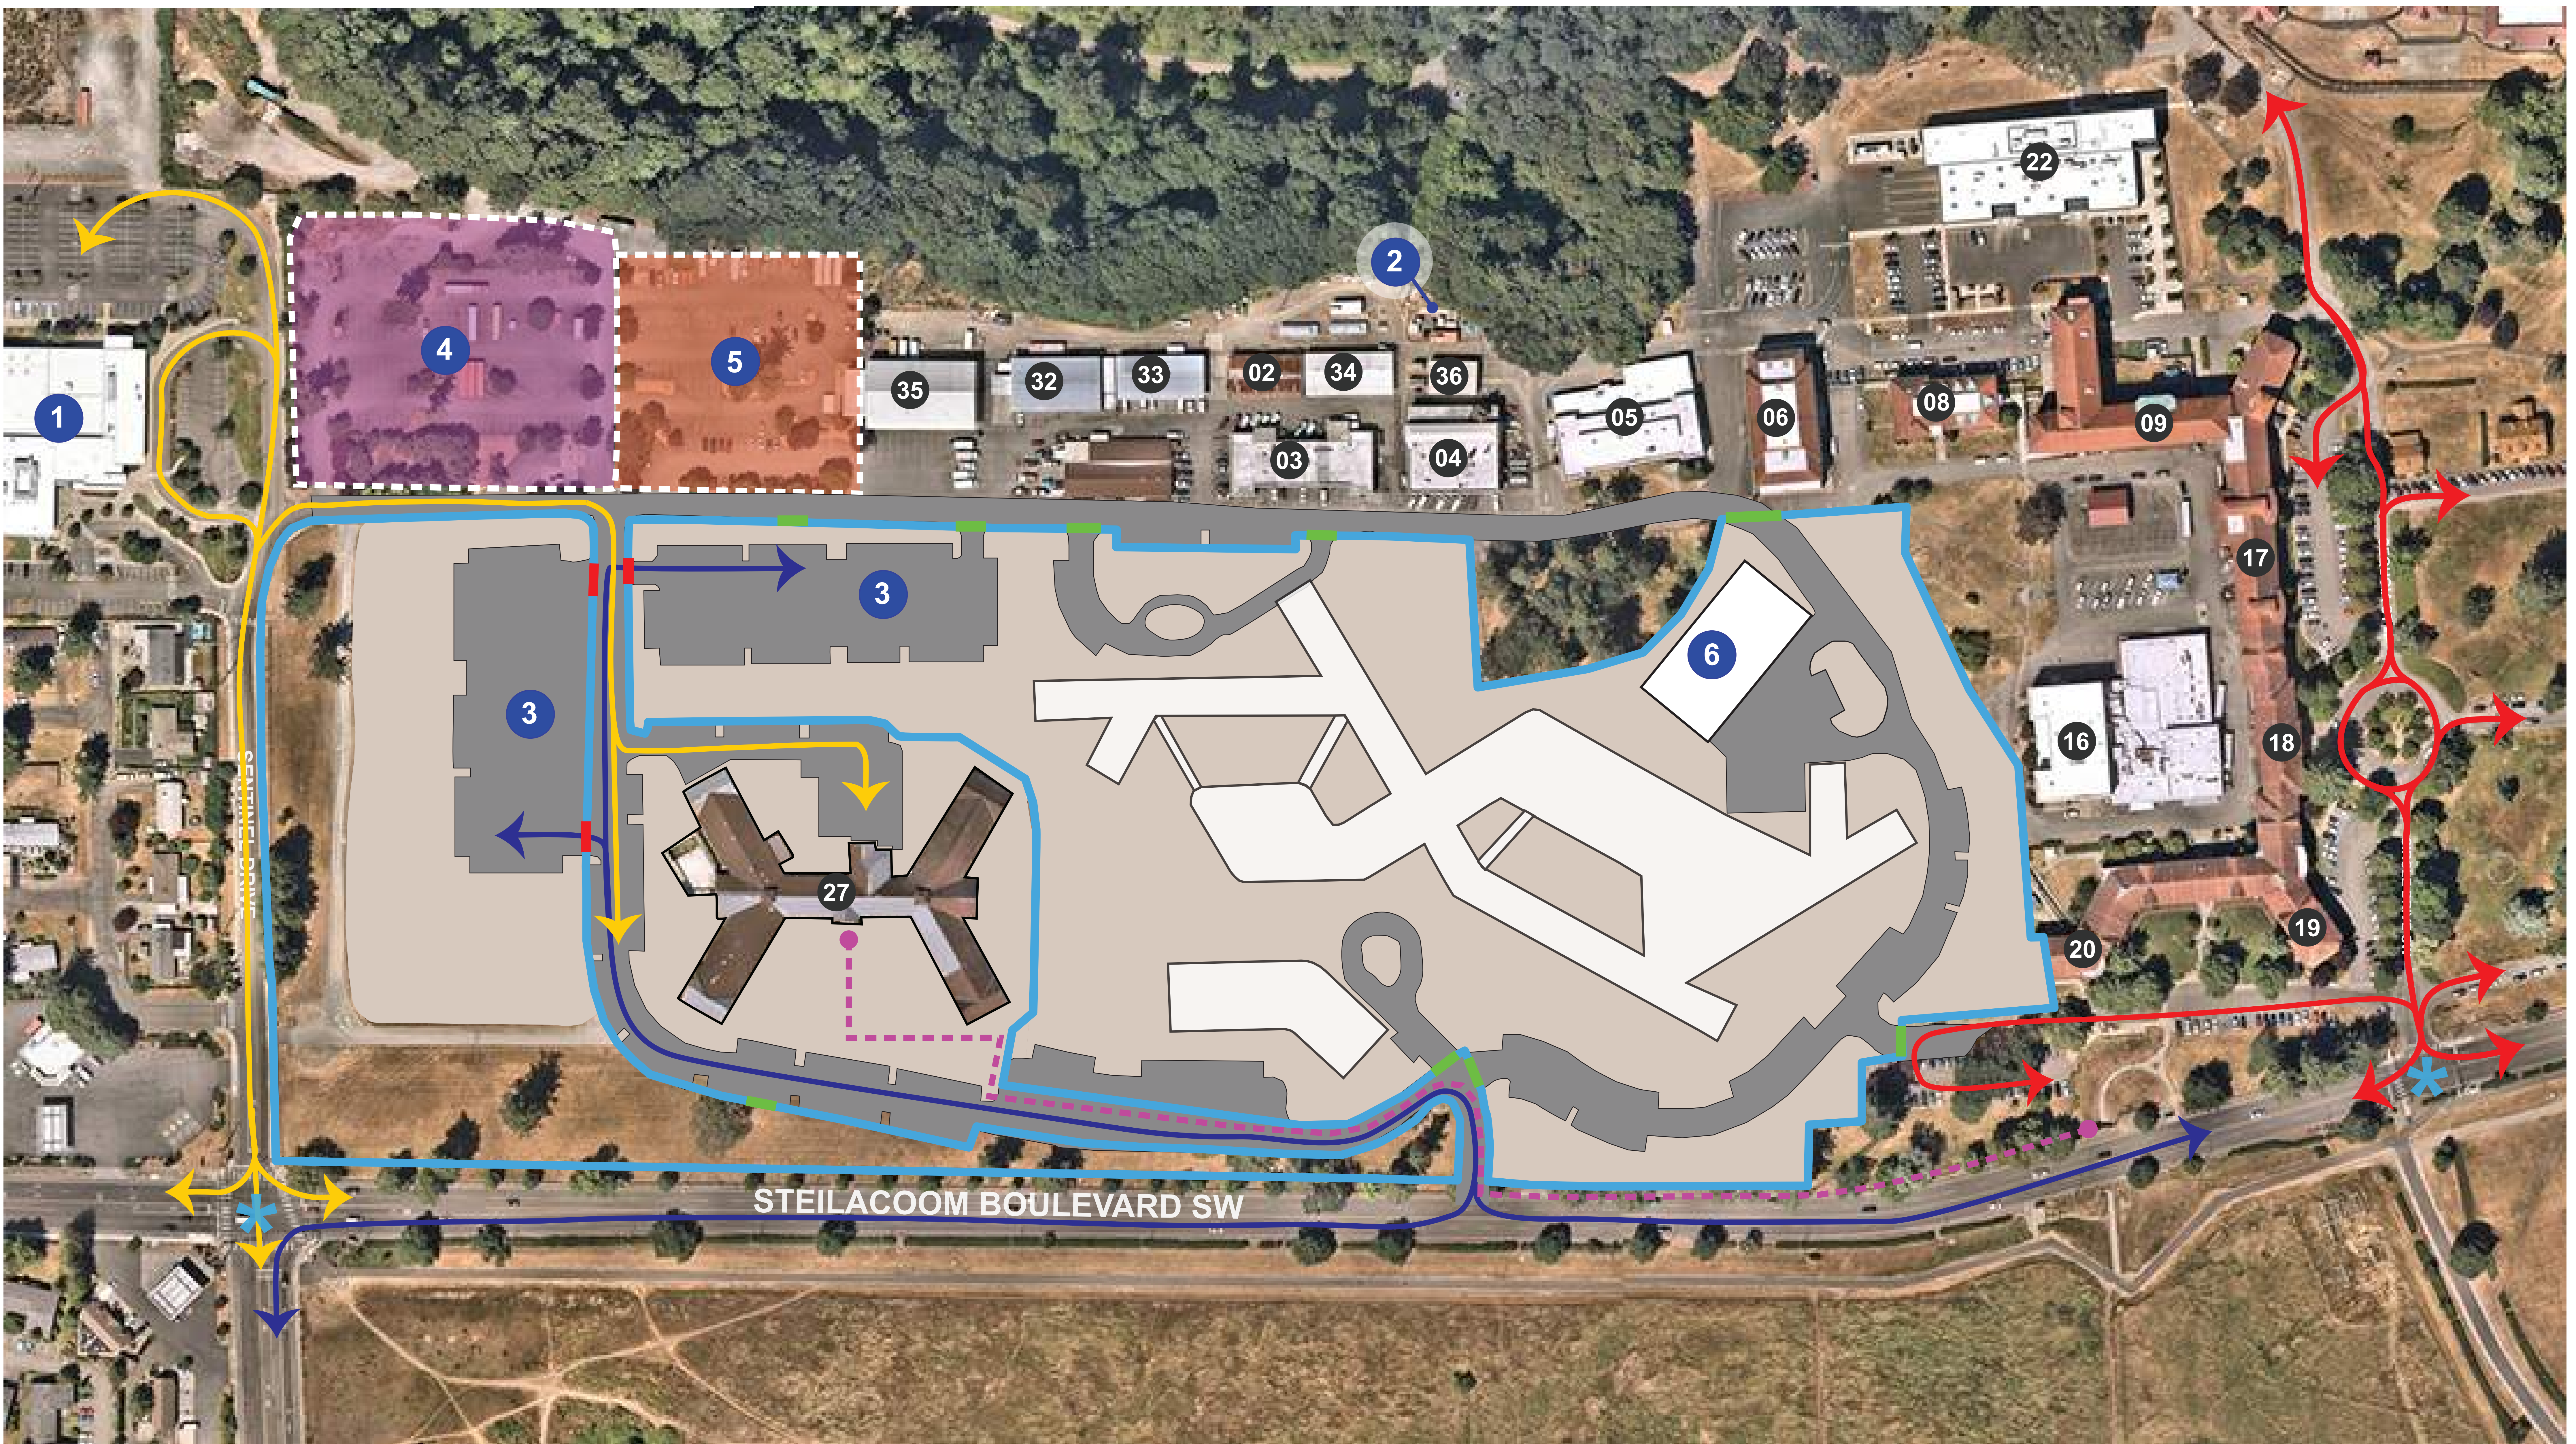

LEGEND

- PRIMARY CONSTRUCTION GATE
- SECONDARY CONSTRUCTION GATES
- SITE FENCE
- ADDITIONAL PARKING - PHASE 1
- ADDITIONAL PARKING - PHASE 2
- ↔ SENTINEL DRIVE TRAFFIC PATH
- ↔ EAST CAMPUS TRAFFIC PATH
- ↔ CONSTRUCTION TRAFFIC PATH
- BUILDING 27 WALKING PATH
- ✱ TRAFFIC LIGHT LOCATION

KEYNOTES

- 1 STEILACOOM HIGH SCHOOL
- 2 TACOMA POWER SOURCE
- 3 TEMPORARY CONSTRUCTION PARKING
- 4 PARKING REWORK - PHASE 1
- 5 PARKING REWORK - PHASE 2