

EAST PLAZA GARAGE PHASE 5B - SITE INVESTIGATION


Duration: 11/14/2018 – 11/16/2018

Working Hours: 7:00AM – 4:30PM




TO DEPARTMENT OF TRANSPORTATION

TO JEFFERSON ST.

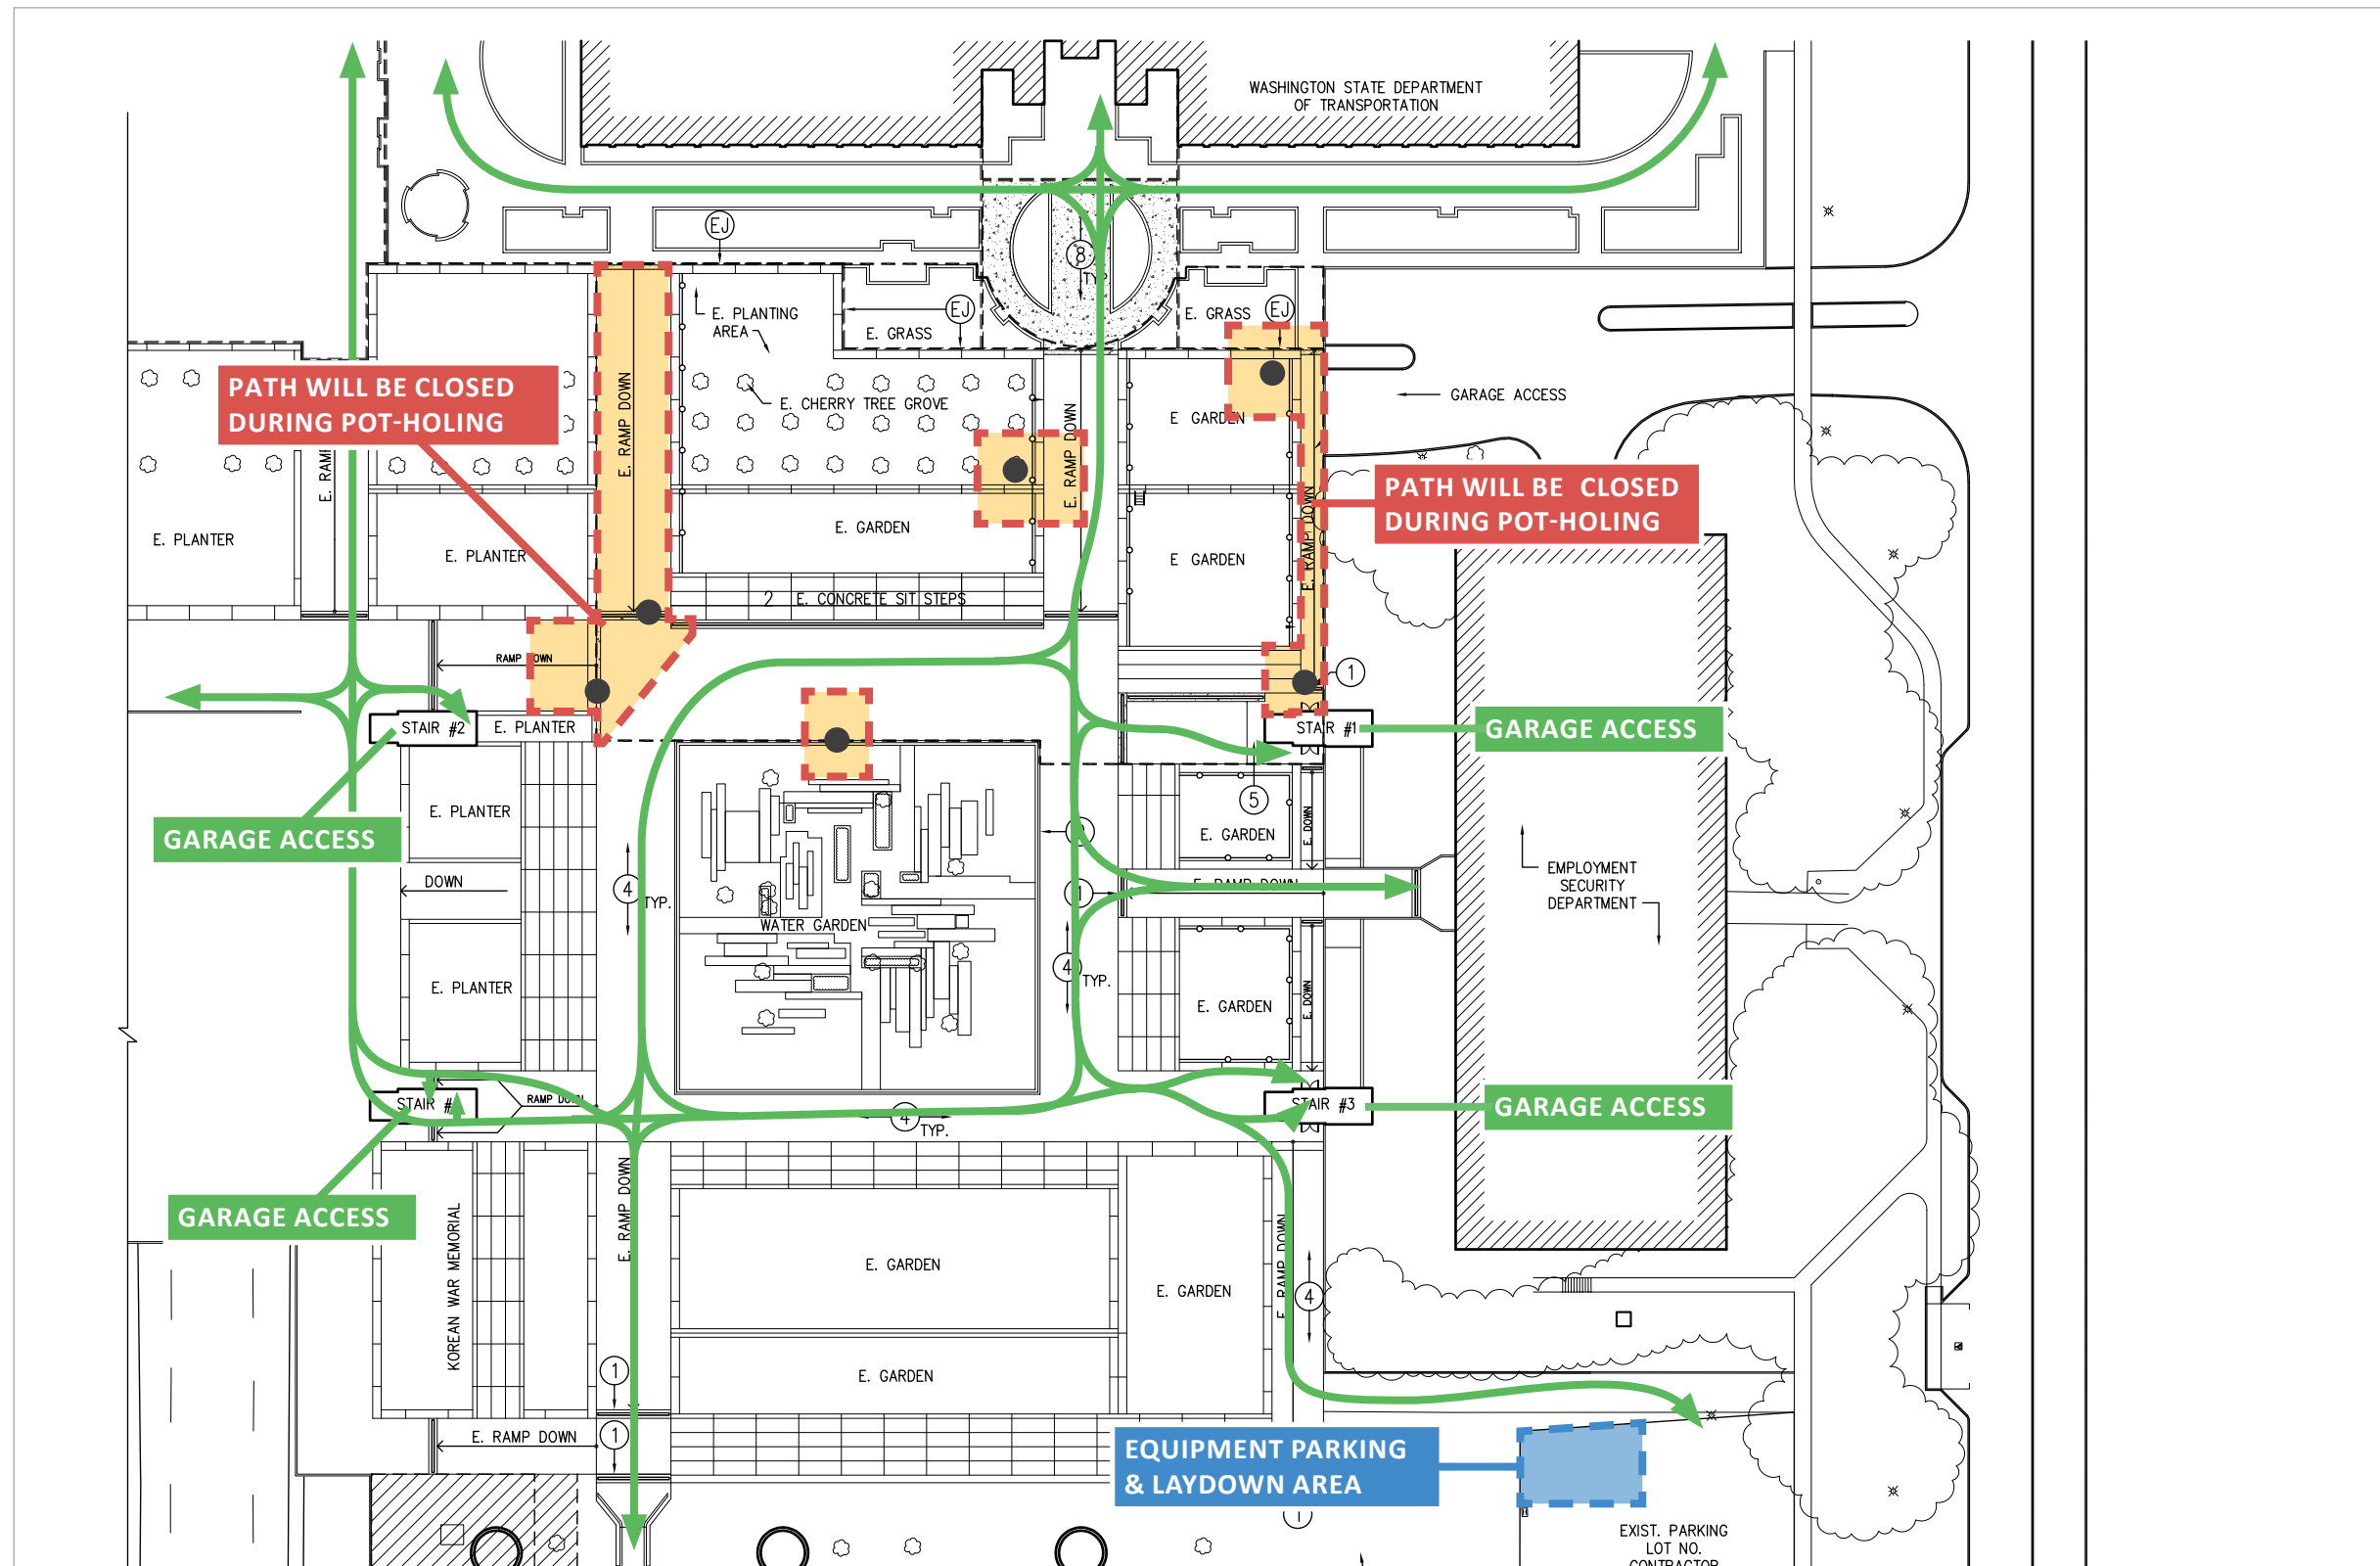

ELECTRICAL ROOM

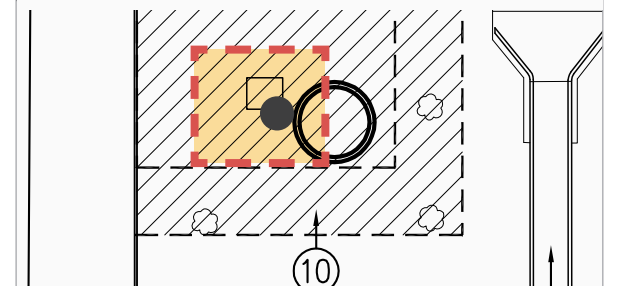

LEGEND

- Pot Holing Locations
- Areas Closed / Safety Delineations
- Equipment Parking & Laydown
- Pedestrian Pathways

Scope of Work/Hours: 7:00am – 4:30pm

Removal of pavers, chain-link fence, grout bed, dirt/soils, and waterproofing membrane down to the structural concrete as needed.

Provide temporary waterproofing materials at pot hole locations and reinstall any existing fence.

Cold patch pot hole locations at the pavers and fill with existing soils at the planter bed.

Please Note: This process will generate noise and vibration. Vibration will not cause impact to structural integrity.

Equipment will be moving between investigation locations during working hours.



TO ADDITIONAL PARKING

TO ADDITIONAL PARKING